
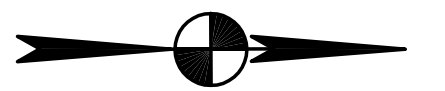


G:\878\_07\Exhibit\87807EXH21.dwg modified by gmueth on Jan 31, 2007 - 8:50pm

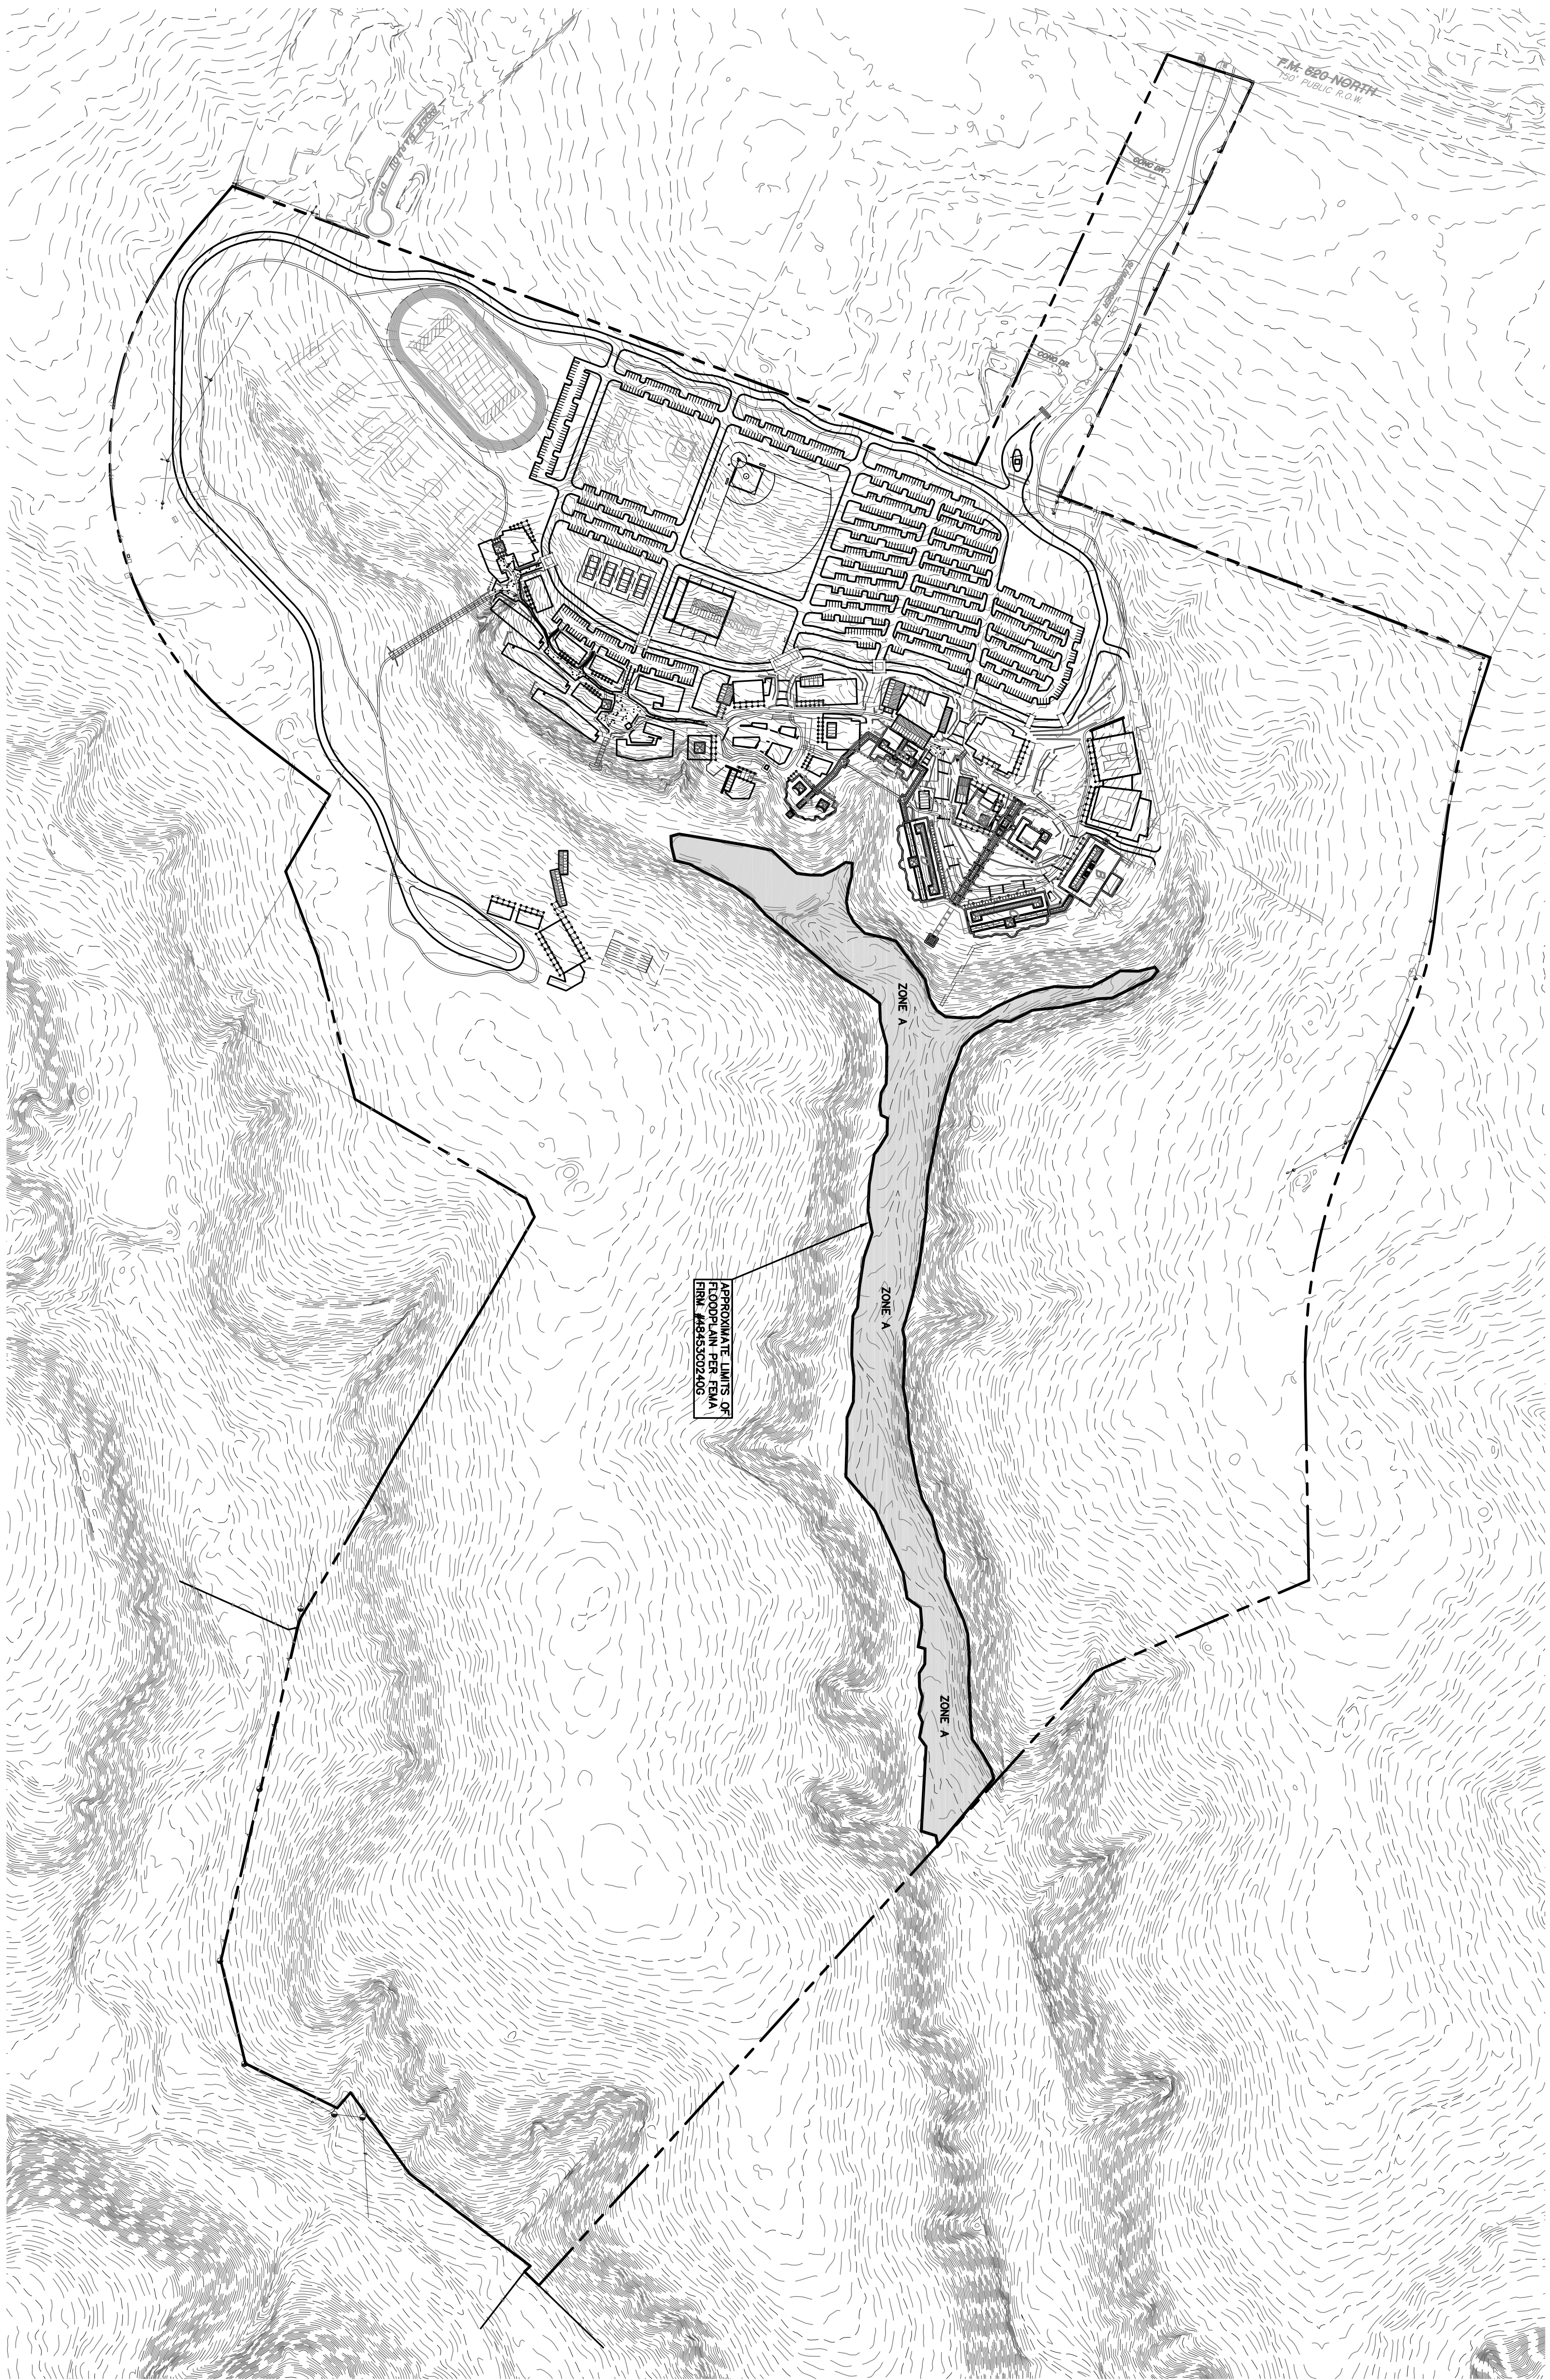

**EXH**  
SHEET

PLOTTING SCALE: 1" = 1'
DATE PLOTTED: 1/31/07
FILE: G:\878_07\EXHIBIT\87807EXH21.DWG
DRAWN BY: KMJ
DESIGNED BY: AGC
REVIEWED BY: MMM
PROJECT NO.: 878-07.00

**CONCORDIA  
SCHLUMBERGER**

**HERNDON, STAUCH & ASSOCIATES**

**FLOODPLAIN EXHIBIT**

**Bury+Partners**  
ENGINEERING SOLUTIONS  
3345 Bee Caves Road, Suite 200  
Austin, Texas 78746  
Tel. (512)328-0011 Fax (512)328-0325  
Bury+Partners, Inc. ©Copyright 2006